


FLOOR PLAN

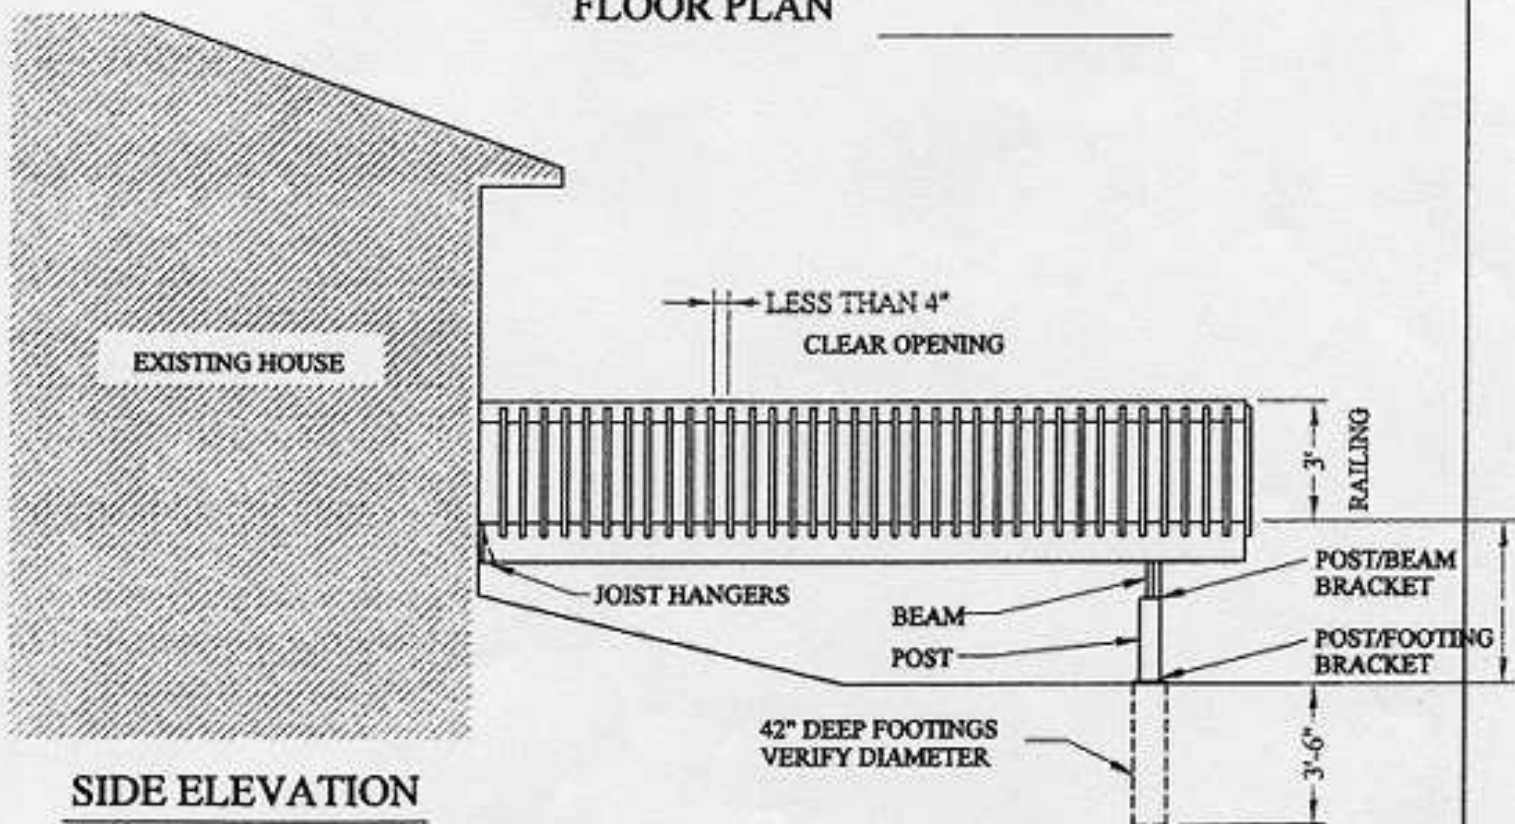

SIDE ELEVATION