


DECK AND PORCH FOOTING DETAILS

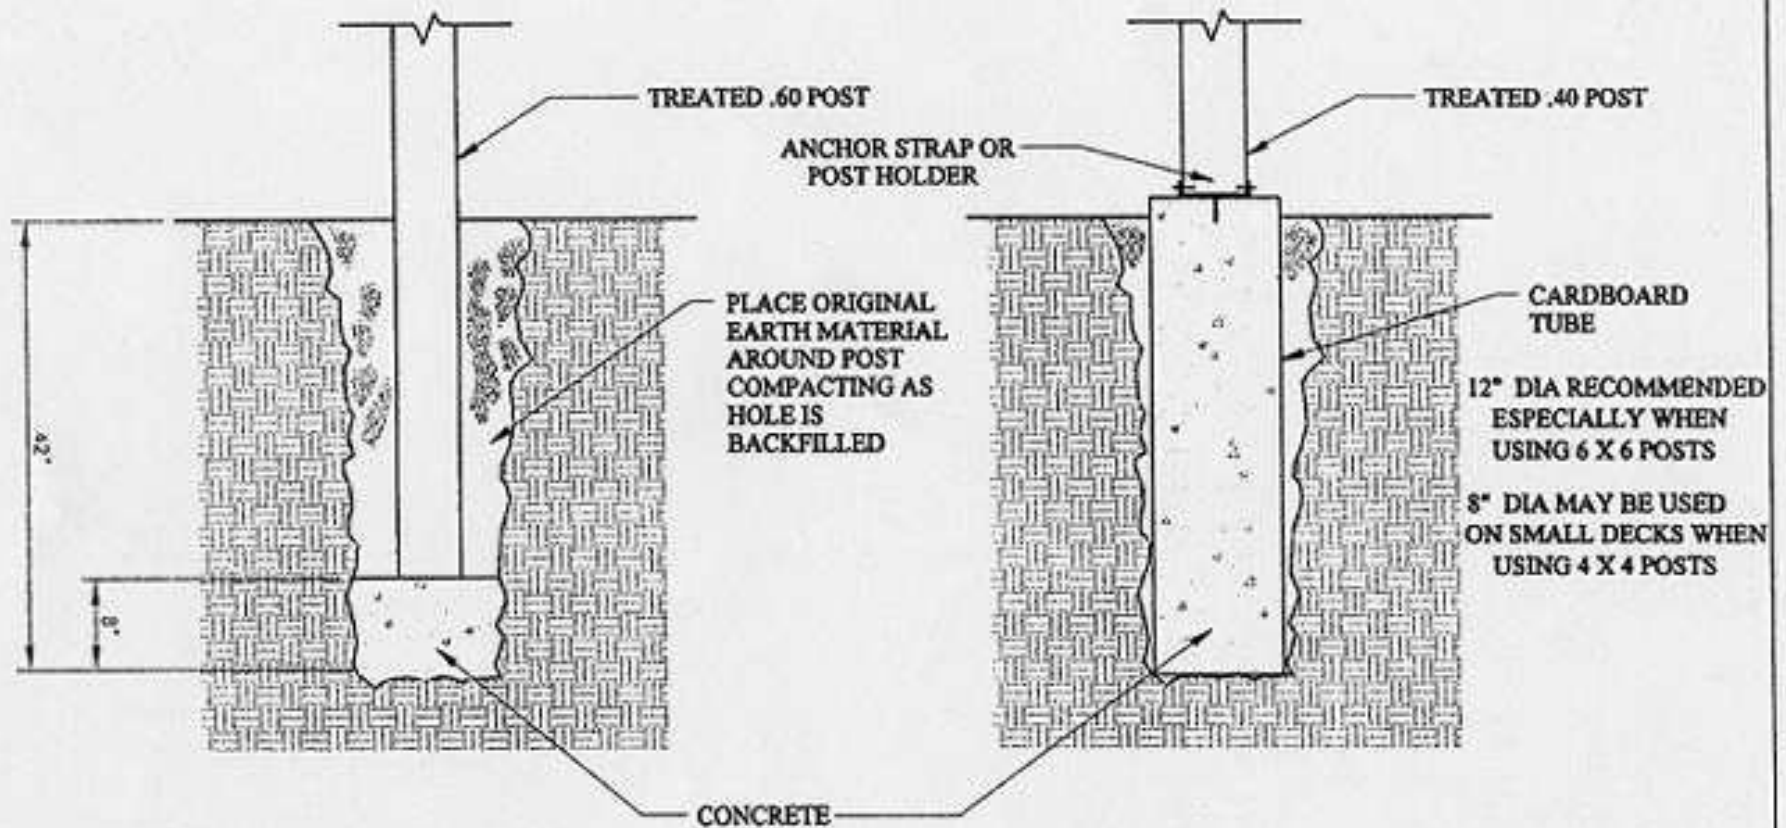

Shallow Concrete
Pier Footing

Cardboard Tube Concrete
Pier Footing