


HANDRAIL DESIGNS

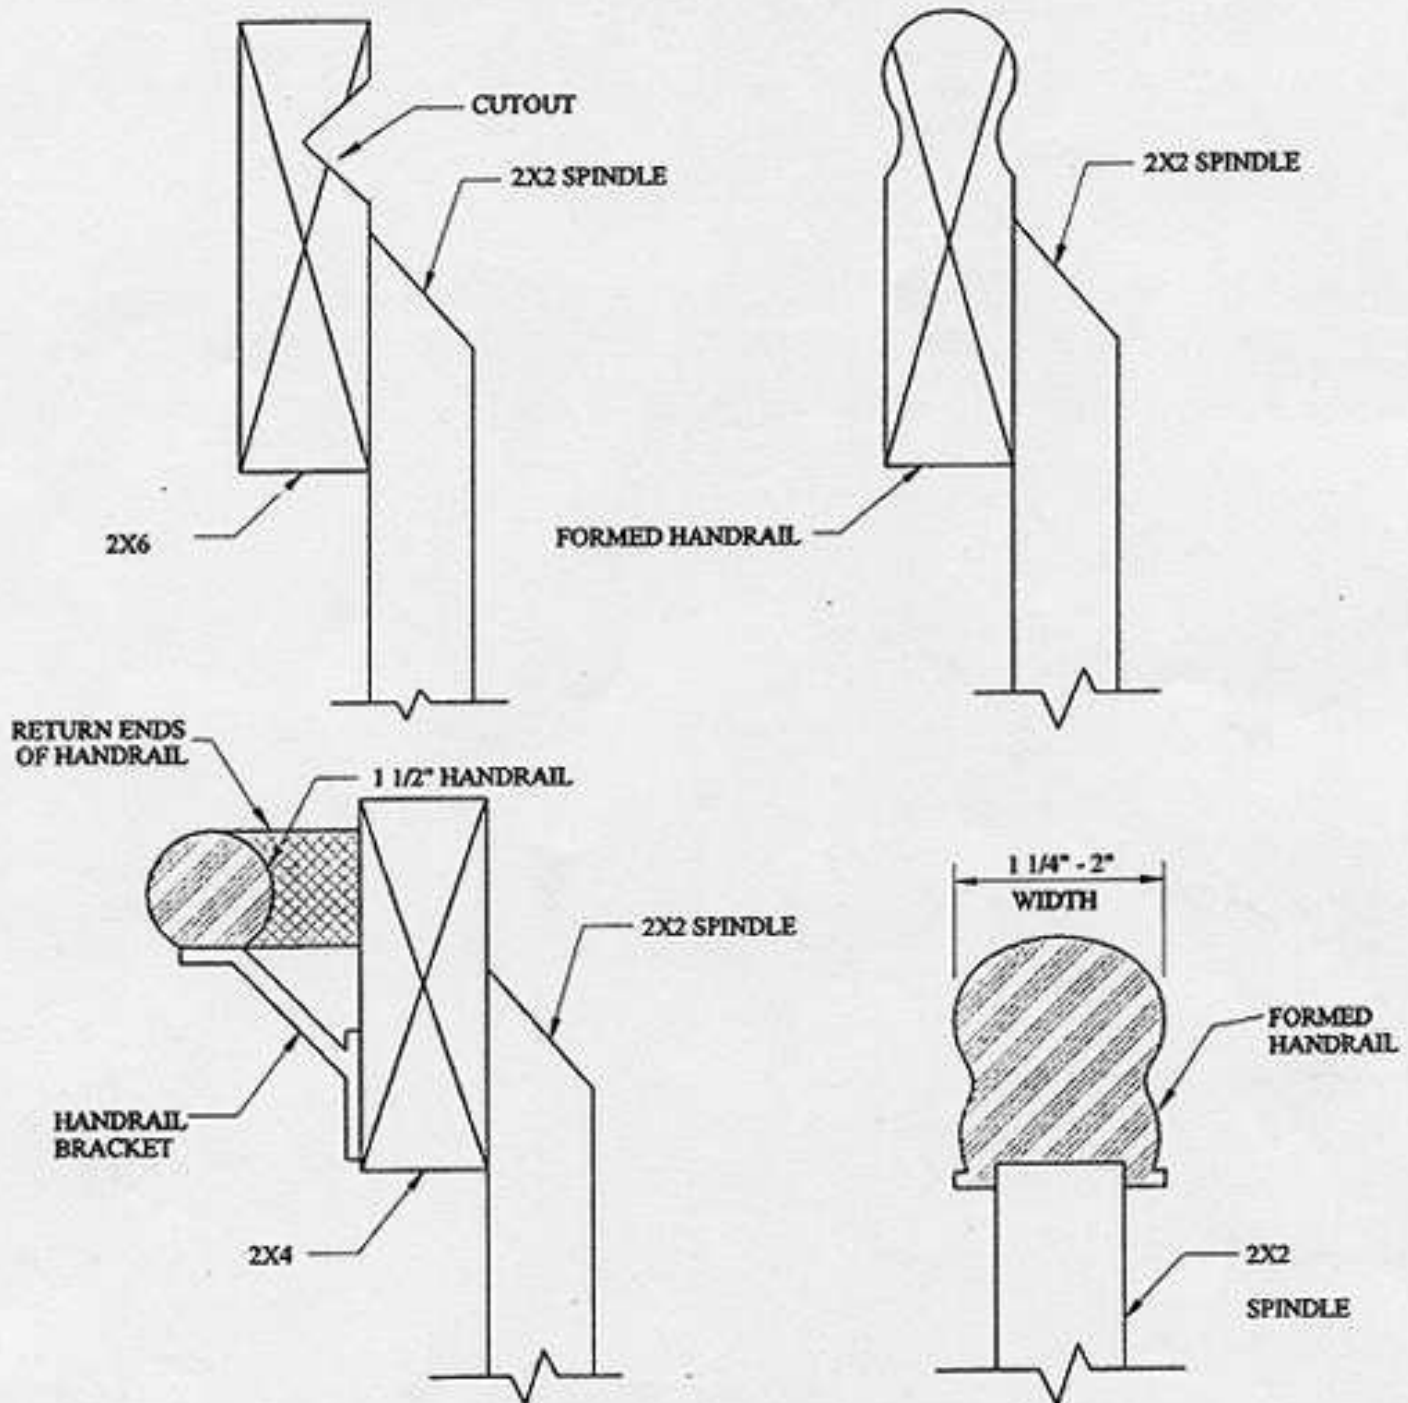

NOTES:

1. OTHER SHAPES MAY BE ACCEPTABLE IF THEY PROVIDE AN EQUIVALENT GRIPPING SURFACE.
2. FLAT 2X4 OR 2X6 HANDRAILS ARE NOT ACCEPTABLE.
3. APPROVED WOOD OF NATURAL RESISTANCE TO DECAY OR TREATED WOOD SHALL BE USED.
4. RETURN ENDS OF HANDRAILS AT TOP AND BOTTOM OF STAIRS TO POST OR NEWELL.
5. 1-1/2" MINIMUM SPACE BETWEEN HANDRAIL AND GUARDRAIL OR WALL.